



CASTLE LANE

SW1

P Resident permit holders only.
Mon - Sat
8.30 am - 5.30 pm

PART 1ST PLUG AND PLAY OFFICE SPACE TO LET
1,342 SQ.FT (124.6 SQM)



PLEASE FOLLOW US ACROSS ALL OF OUR SOCIAL MEDIA CHANNELS

DeVoncresa 
COMMERCIAL PROPERTY CONSULTANTS

INTRODUCTION

DeVono Cresa is delighted to be able to offer the part 1st floor at 1 Castle Lane, SW1, which provides 1,342 sq.ft of fully fitted out office space located between Victoria and St James's.

The part 1st floor is available by way of an assignment of the existing lease which expires in April 2022. A new lease directly from the Landlord is also available for a term by arrangement.

The available office accommodation is arranged as a mix of open-plan desks and meeting rooms.

Specifically, the space provides:



- ✓ 7 workstations
- ✓ Onsite kitchen and break-out area
- ✓ 2 x high quality furnished boardroom
- ✓ Excellent natural light
- ✓ 1 x passenger lift
- ✓ Air conditioning
- ✓ Fibre connection

3D walkthrough

Please [click](#) for the 3D walkthrough of the 1st floor.

KEY SPECS

FLOOR	SQ.FT	SQM	PASSING RENT (PER SQFT)
1st	1,342	124.6	£64.00

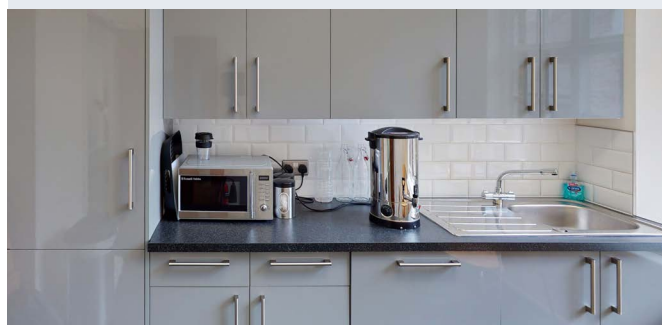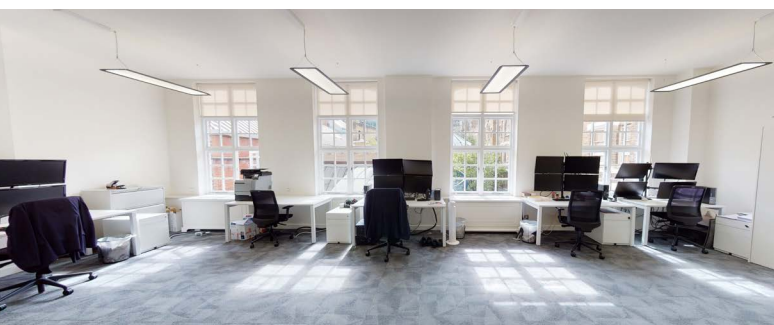

Clockwise from left: Main office area, meeting room, kitchen



PLUG
and play



2X BOARDROOM
furnished to high quality



KITCHENETTE
onsite



NATURAL LIGHT
throughout




VICTORIA
location



1X PASSENGER
lift



AIR CONDITIONING
onsite

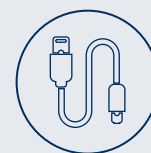


FIBRE
connection



BICYCLE
storage



SHOWERS
onsite

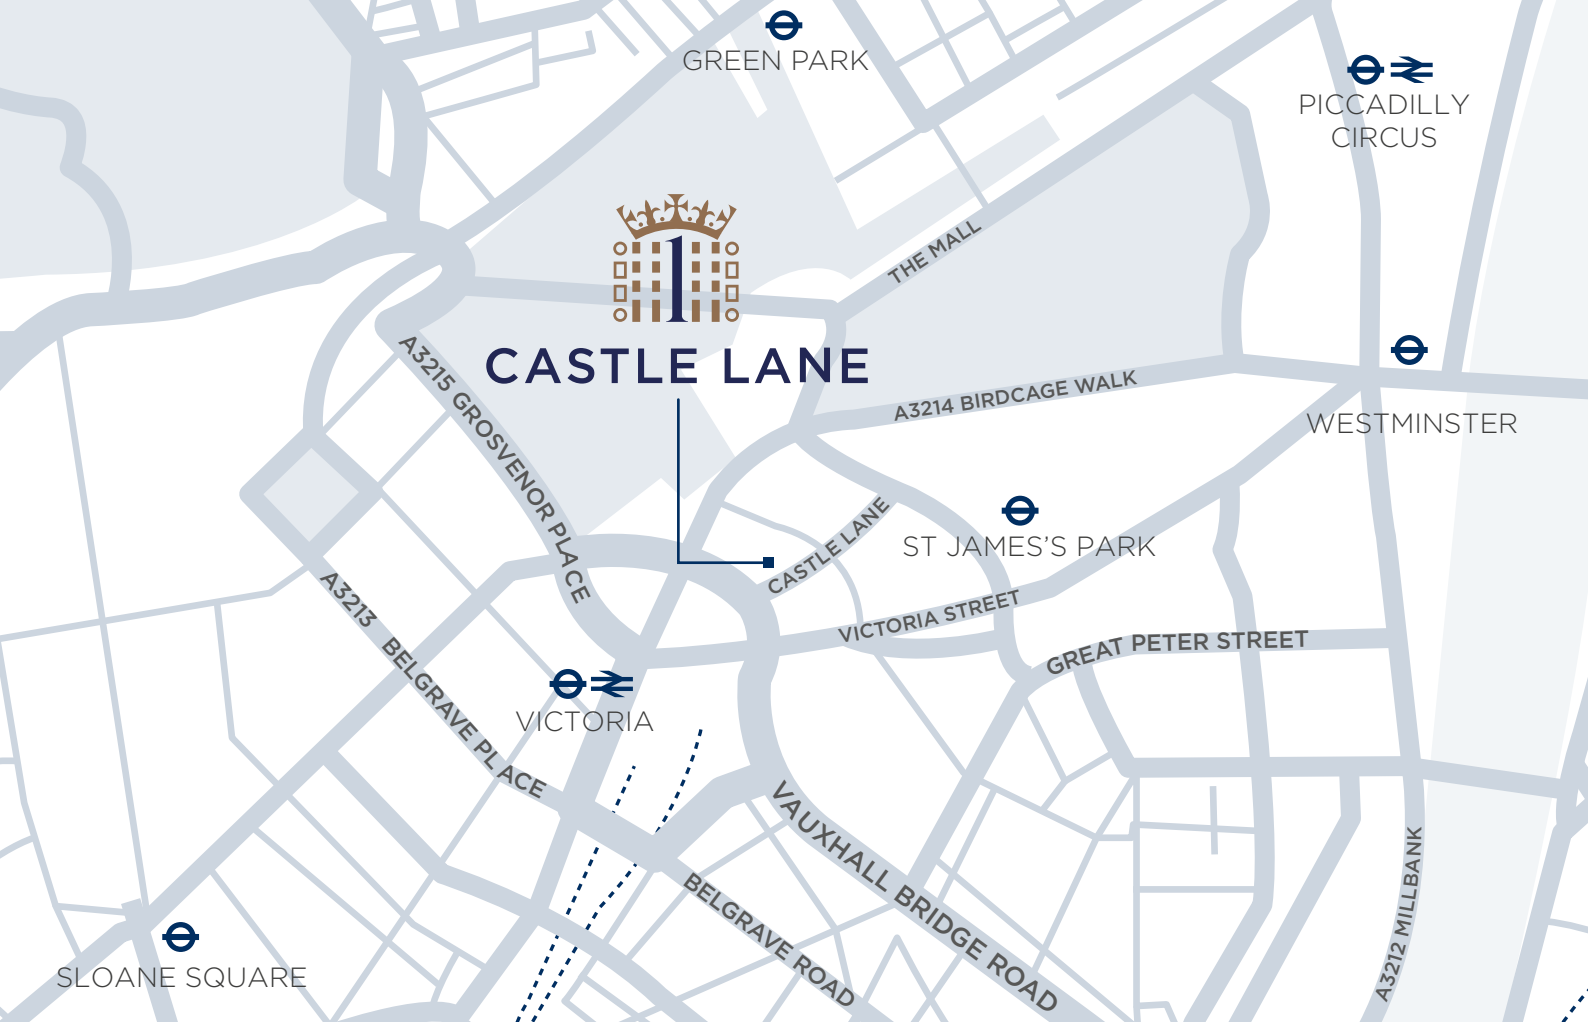

LOCATION

The building is located on the south side of Castle Lane between Palace Street and Buckingham Gate close to the Cardinal Place development and Victoria Street which provides a variety of retail and leisure outlets. Victoria mainline and underground stations and St James's Park underground station are all within a short walk (Victoria, District and Circle Lines together with Gatwick Express).

TERMS

Available by way of an assignment of the existing lease which expires in April 2022. Alternatively a new lease is available from the Landlord for a term by arrangement.

Passing Rent	£64.00 per SQ.FT
Building Rates	£23.42 per SQ.FT
Service Charge	£10.02 per SQ.FT

Security of Tenure: Set outside sections 24-28 of the Landlord & Tenant Act 1954 Part II.

EPC


Rating: TBC




MISREPRESENTATION ACT

These details are for general guidance only and are not intended to form an offer or part of an offer. All details are given in good faith and are believed to be correct, but any intending purchasers or tenants should not rely on them as statements or representations of fact, but must satisfy themselves by inspection or otherwise as to their correctness. SUBJECT TO CONTRACT

WALKING DISTANCES

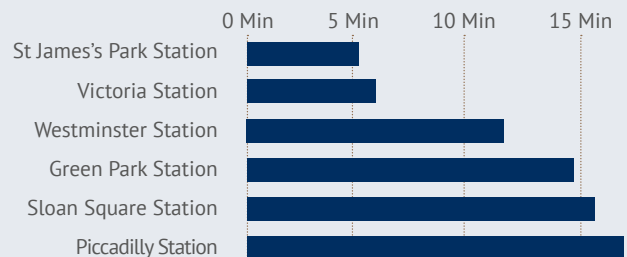

TYPICAL FLOOR PLAN*

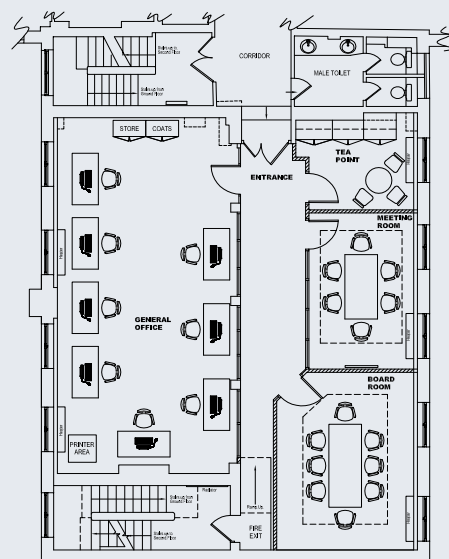

*Floor plan not to scale

CONTACT

Viewings strictly by appointment with the sole letting agents, DeVono Cresa.

DAVID BARRINGTON
T: 020 7451 1332
M: 07967 345 830
db@devonocresa.com

ALEX LAWS
T: 020 7451 1325
M: 07767 608 304
al@devonocresa.com

BEN ASHBY
T: 020 7451 1331
M: 07776 230 836
ba@devonocresa.com



PLEASE FOLLOW US ACROSS ALL
OF OUR SOCIAL MEDIA CHANNELS

DeVono cresa 
COMMERCIAL PROPERTY CONSULTANTS